



BALTIMORE CITY
RECREATION & PARKS


MARY E RODMAN
RECREATION
CENTER
Prepared For:
BALTIMORE CITY RECREATION & PARKS

LEGEND

① TO BE DEMOLISHED



2 EXISTING FLOOR PLAN
SCALE = 1/8" = 1'-0"

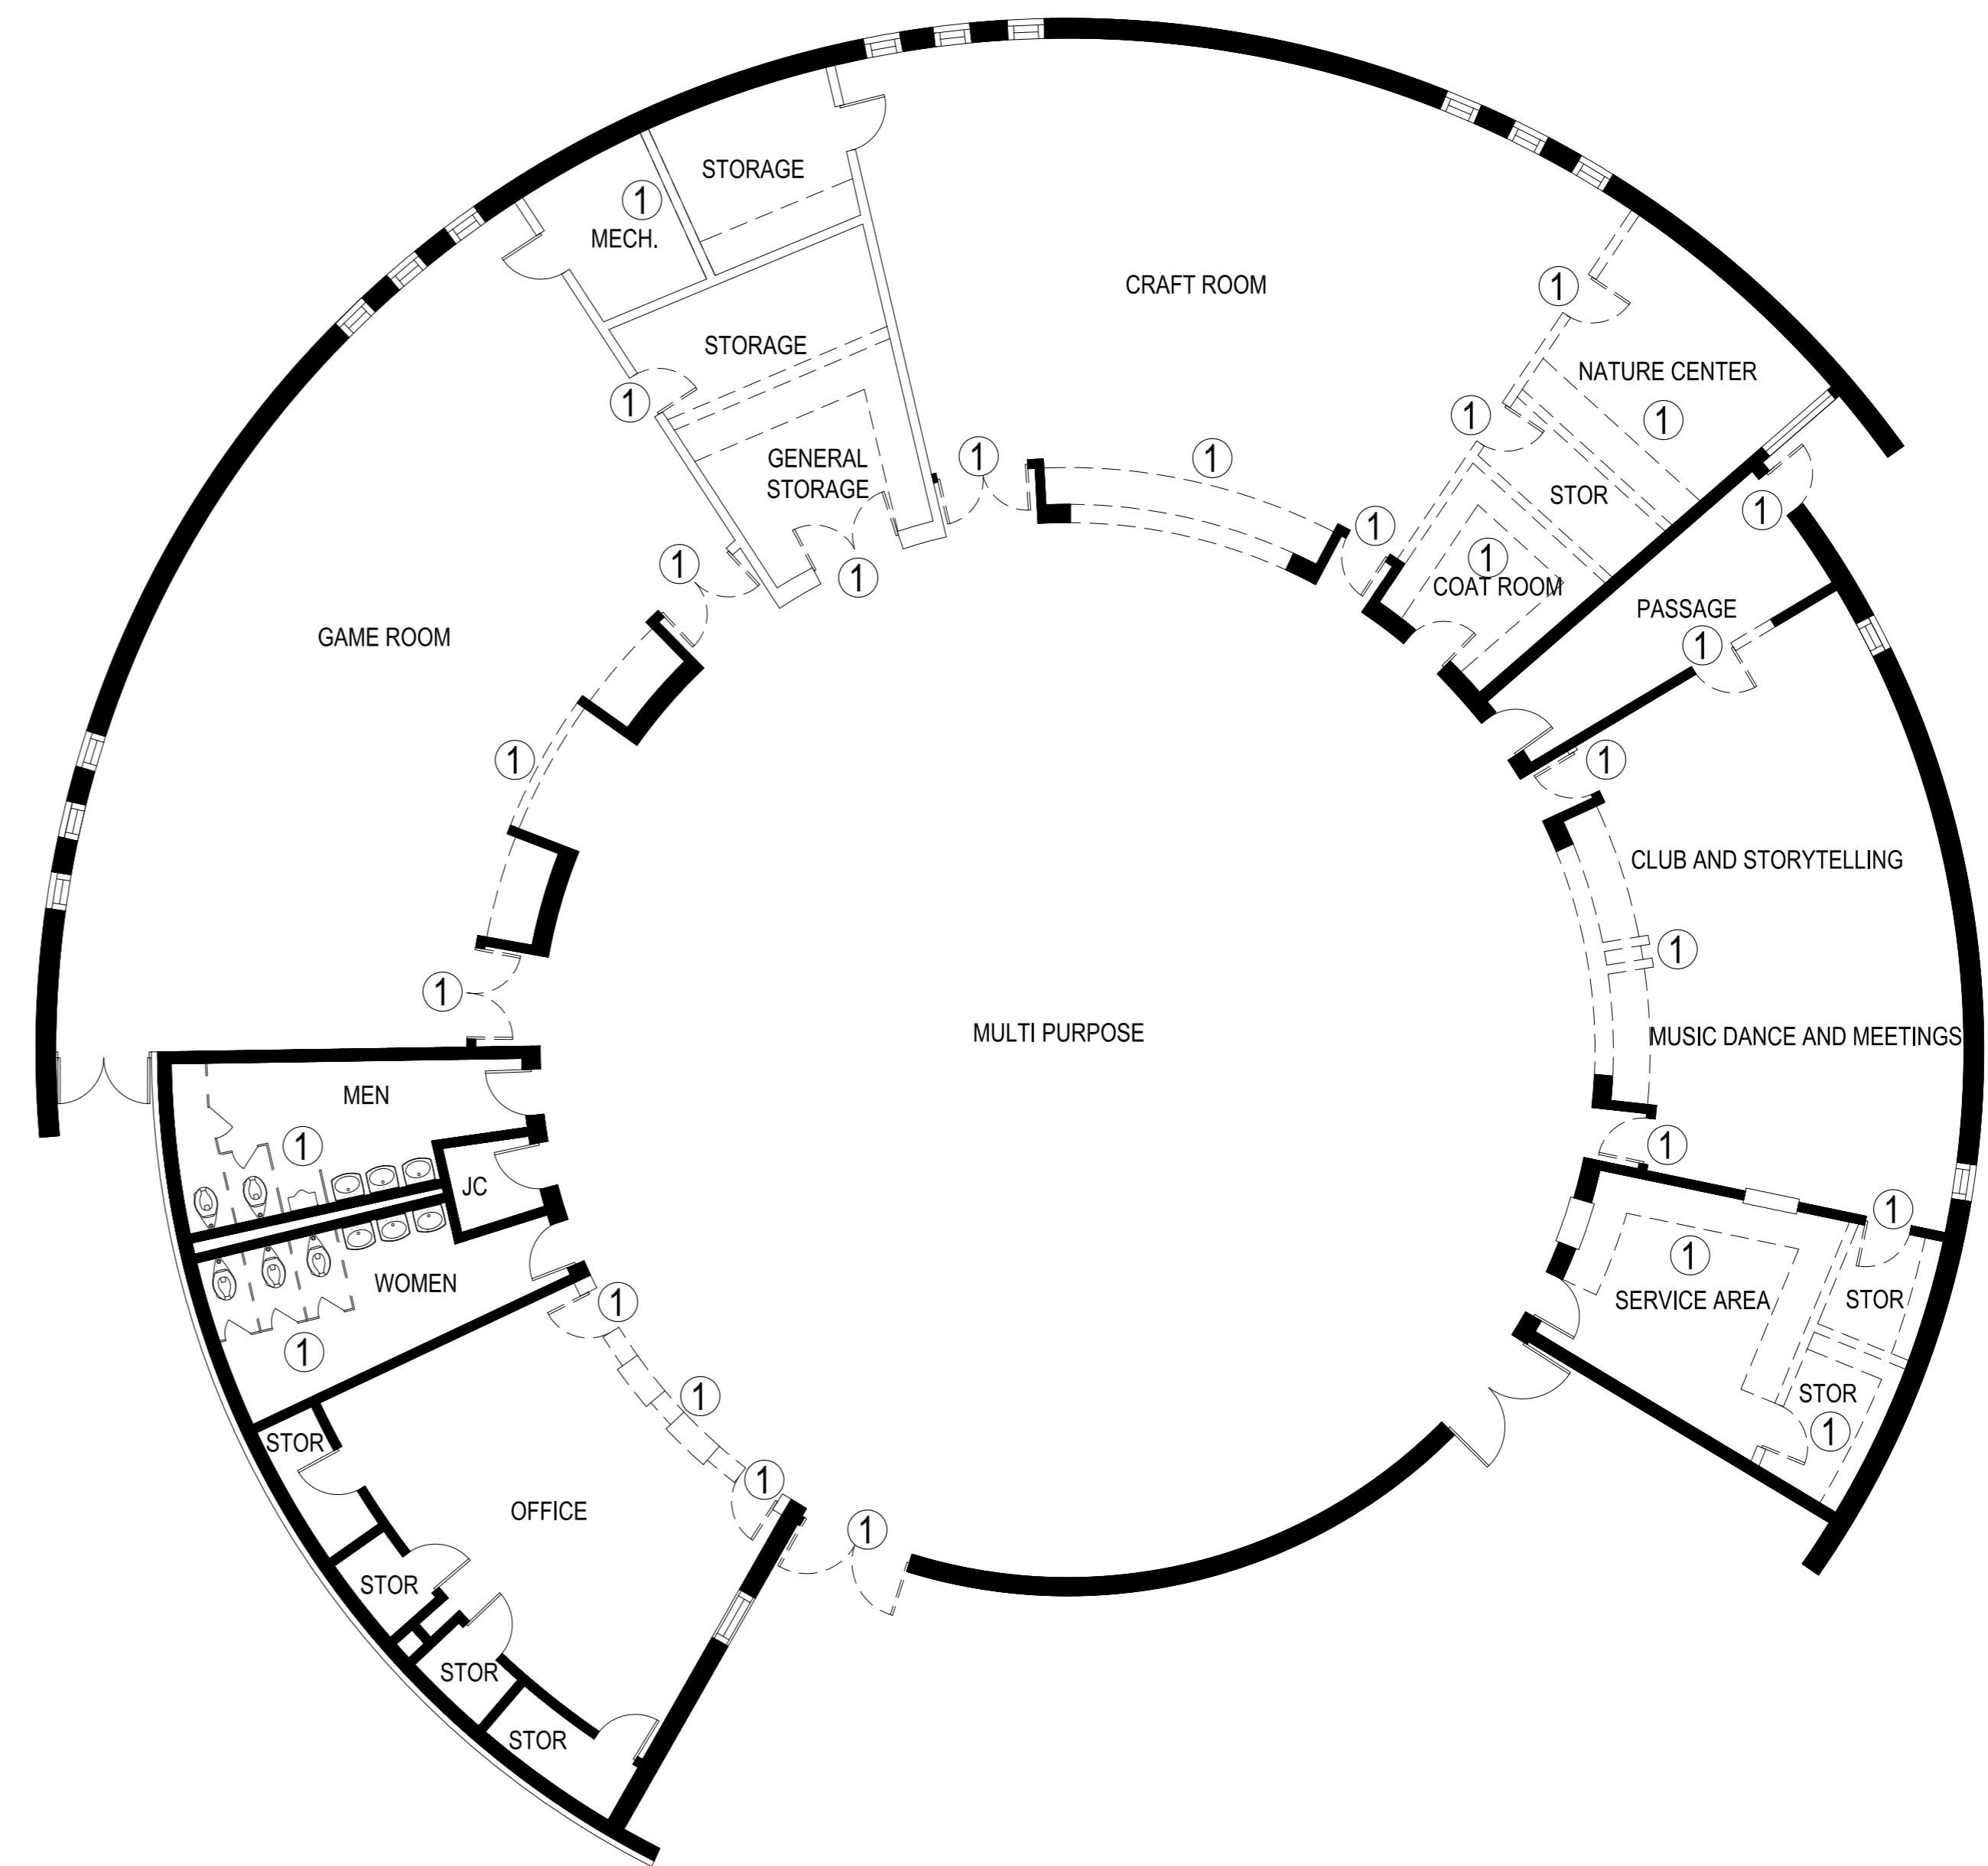

1 DEMOLITION PLAN
SCALE = 1/8" = 1'-0"

REVISIONS

No.	Date	Description
9.		
8.		
7.		
6.		
5.		
4.		
3.		
2.		
1.		

SCALE: See Dwg.
DATE: 01/16/20
PROJECT#:

DESIGN: BCP
DRAWN: BCP
CHECKED: BCP

RELEASE:
NOT FOR CONSTRUCTION


A-1

COPYRIGHT 2017. ALL IDEAS, ARRANGEMENTS, AND PLANS INDICATED OR REPRESENTED BY THIS DRAWING ARE THE PROPERTY OF JANGC DESIGN AND WERE CREATED, DEVELOPED AND REVISED FOR USE WITH THE SPECIFIED PROJECT. JANGC DESIGN RESERVES COPYRIGHTS AND OTHER RIGHTS RESTRICTING THE USE OF THIS DRAWING TO THE ORIGINAL PROJECT OR PURPOSE FOR WHICH THEY WERE PREPARED. REPRODUCTIONS OR CHANGES ARE PROHIBITED WITHOUT WRITTEN PERMISSION OF BALTIMORE CITY RECREATION & PARKS.




BALTIMORE CITY
RECREATION & PARKS


MARY ERODMAN
RECREATION
CENTER
Prepared For:
BALTIMORE CITY RECREATION & PARKS

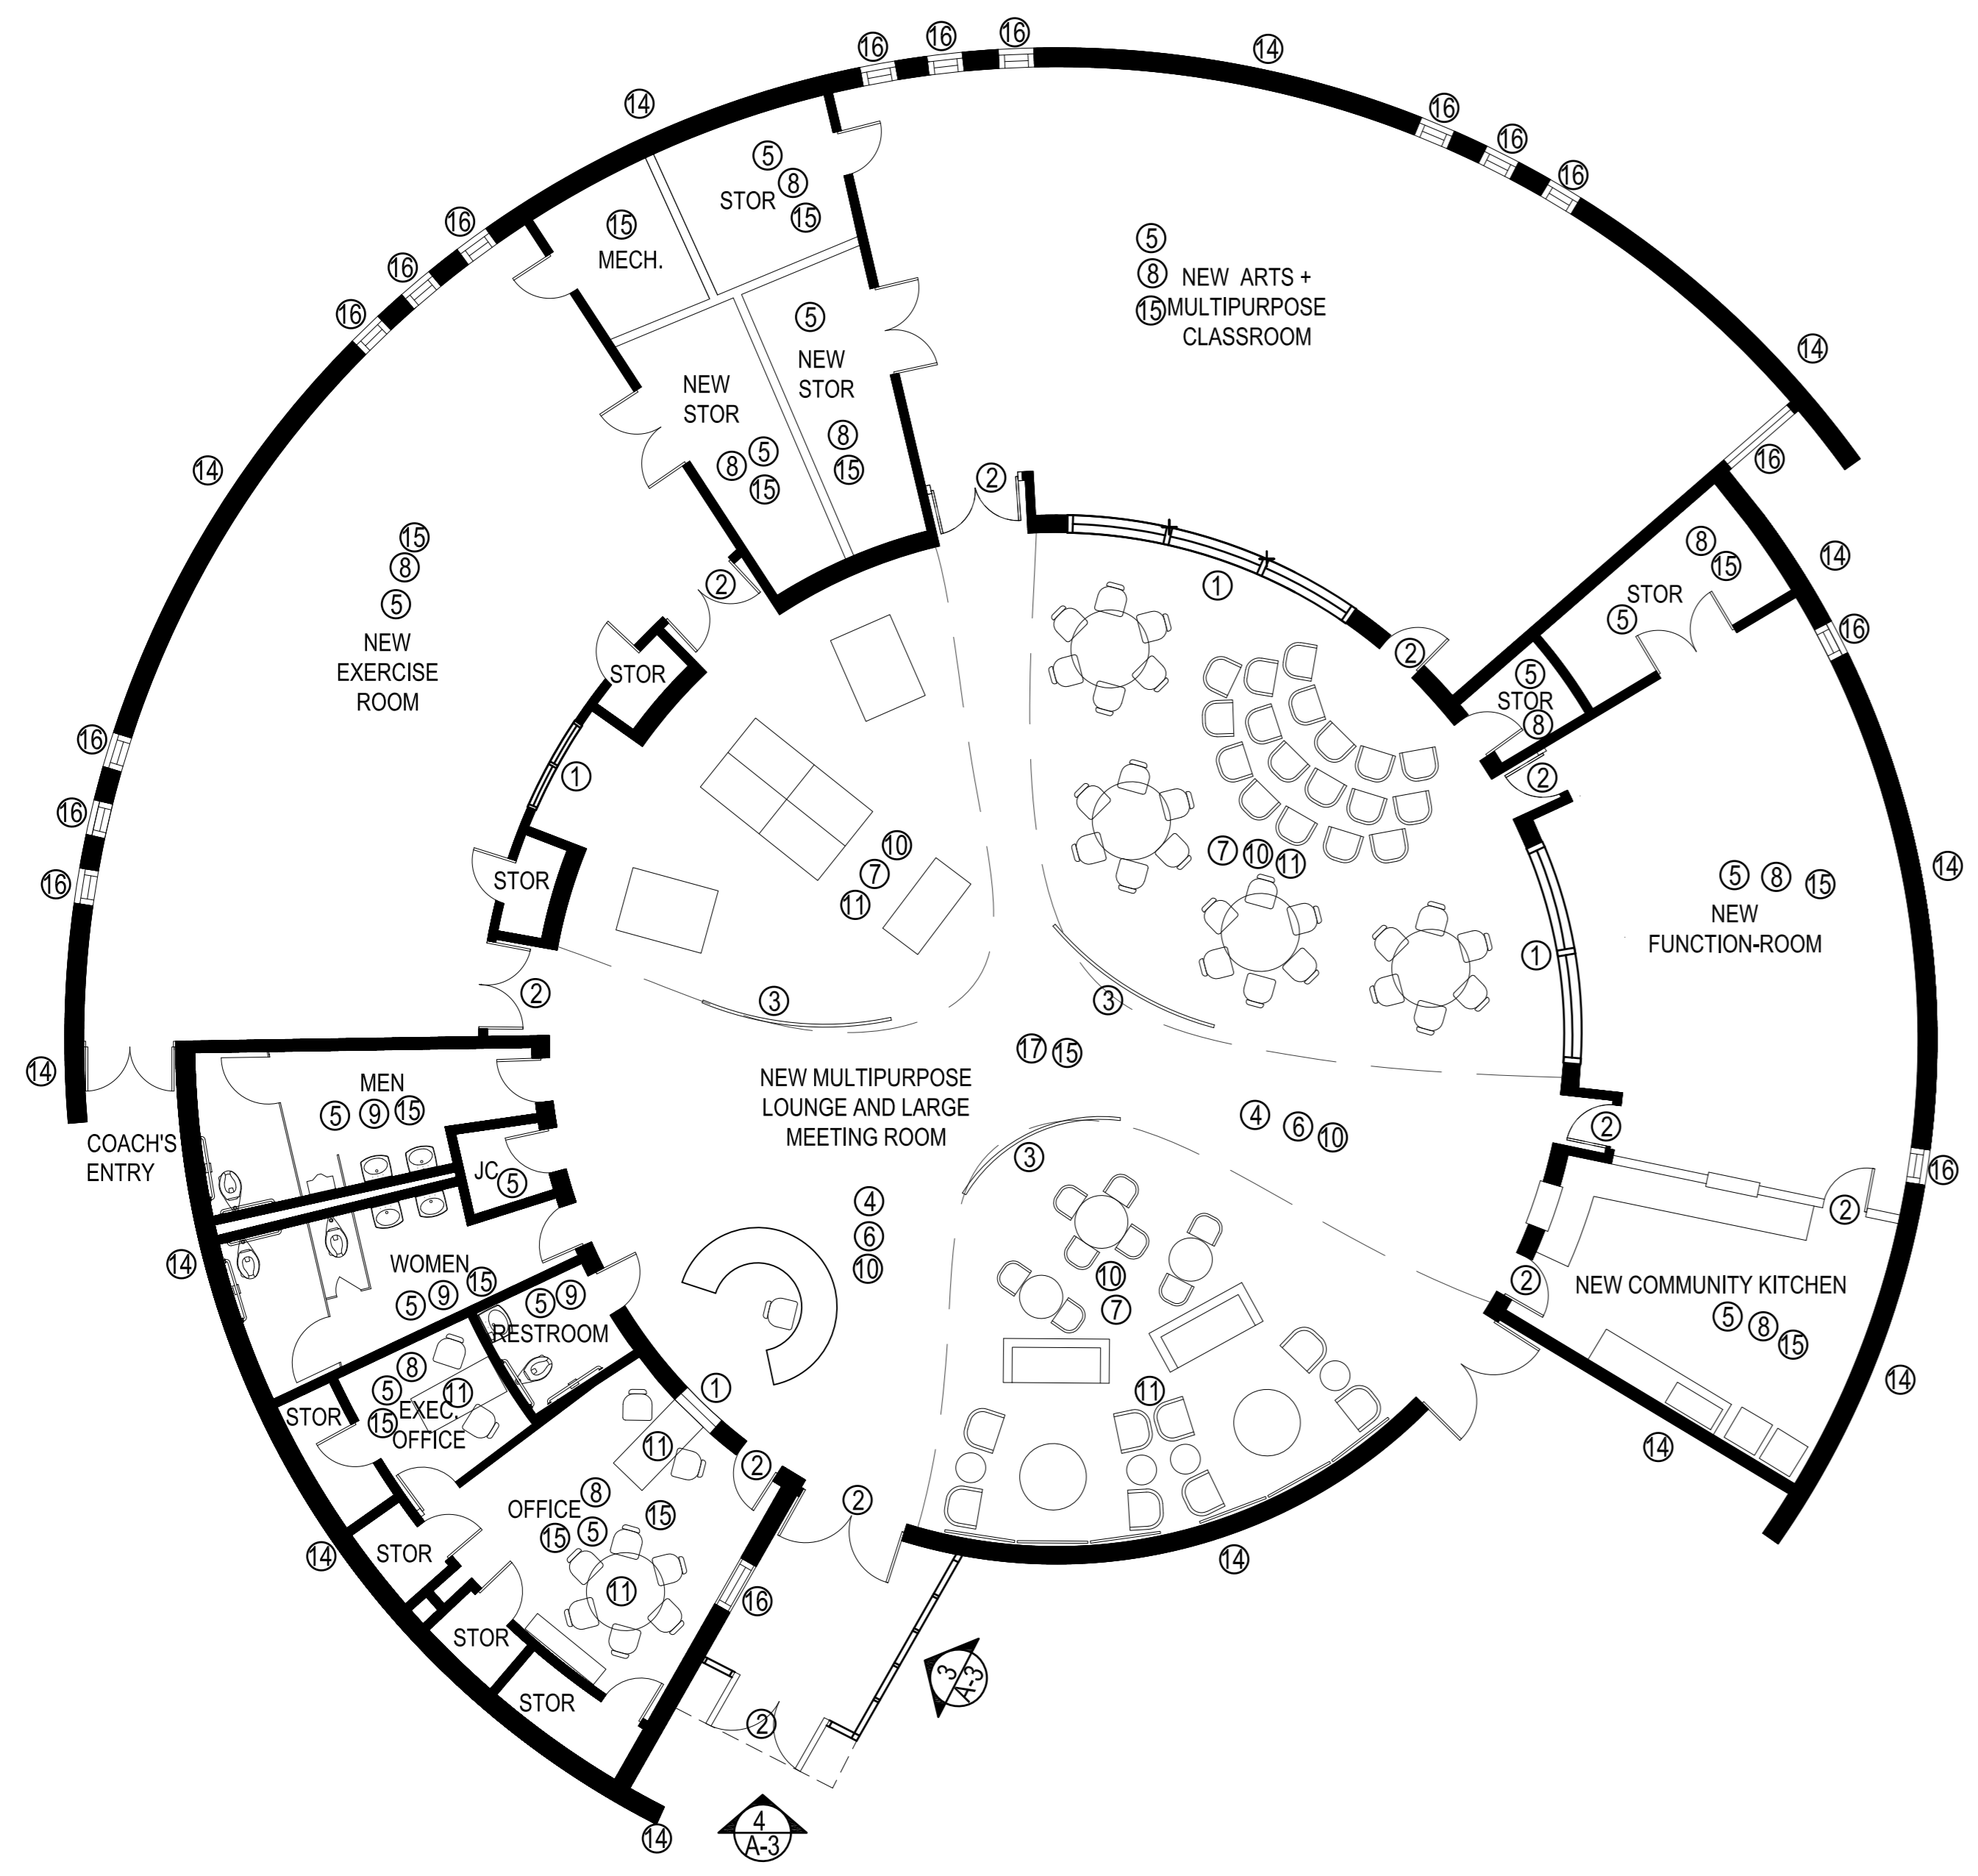


2 NEW FLOOR PLAN
A-3 SCALE = 1/8" = 1'-0"

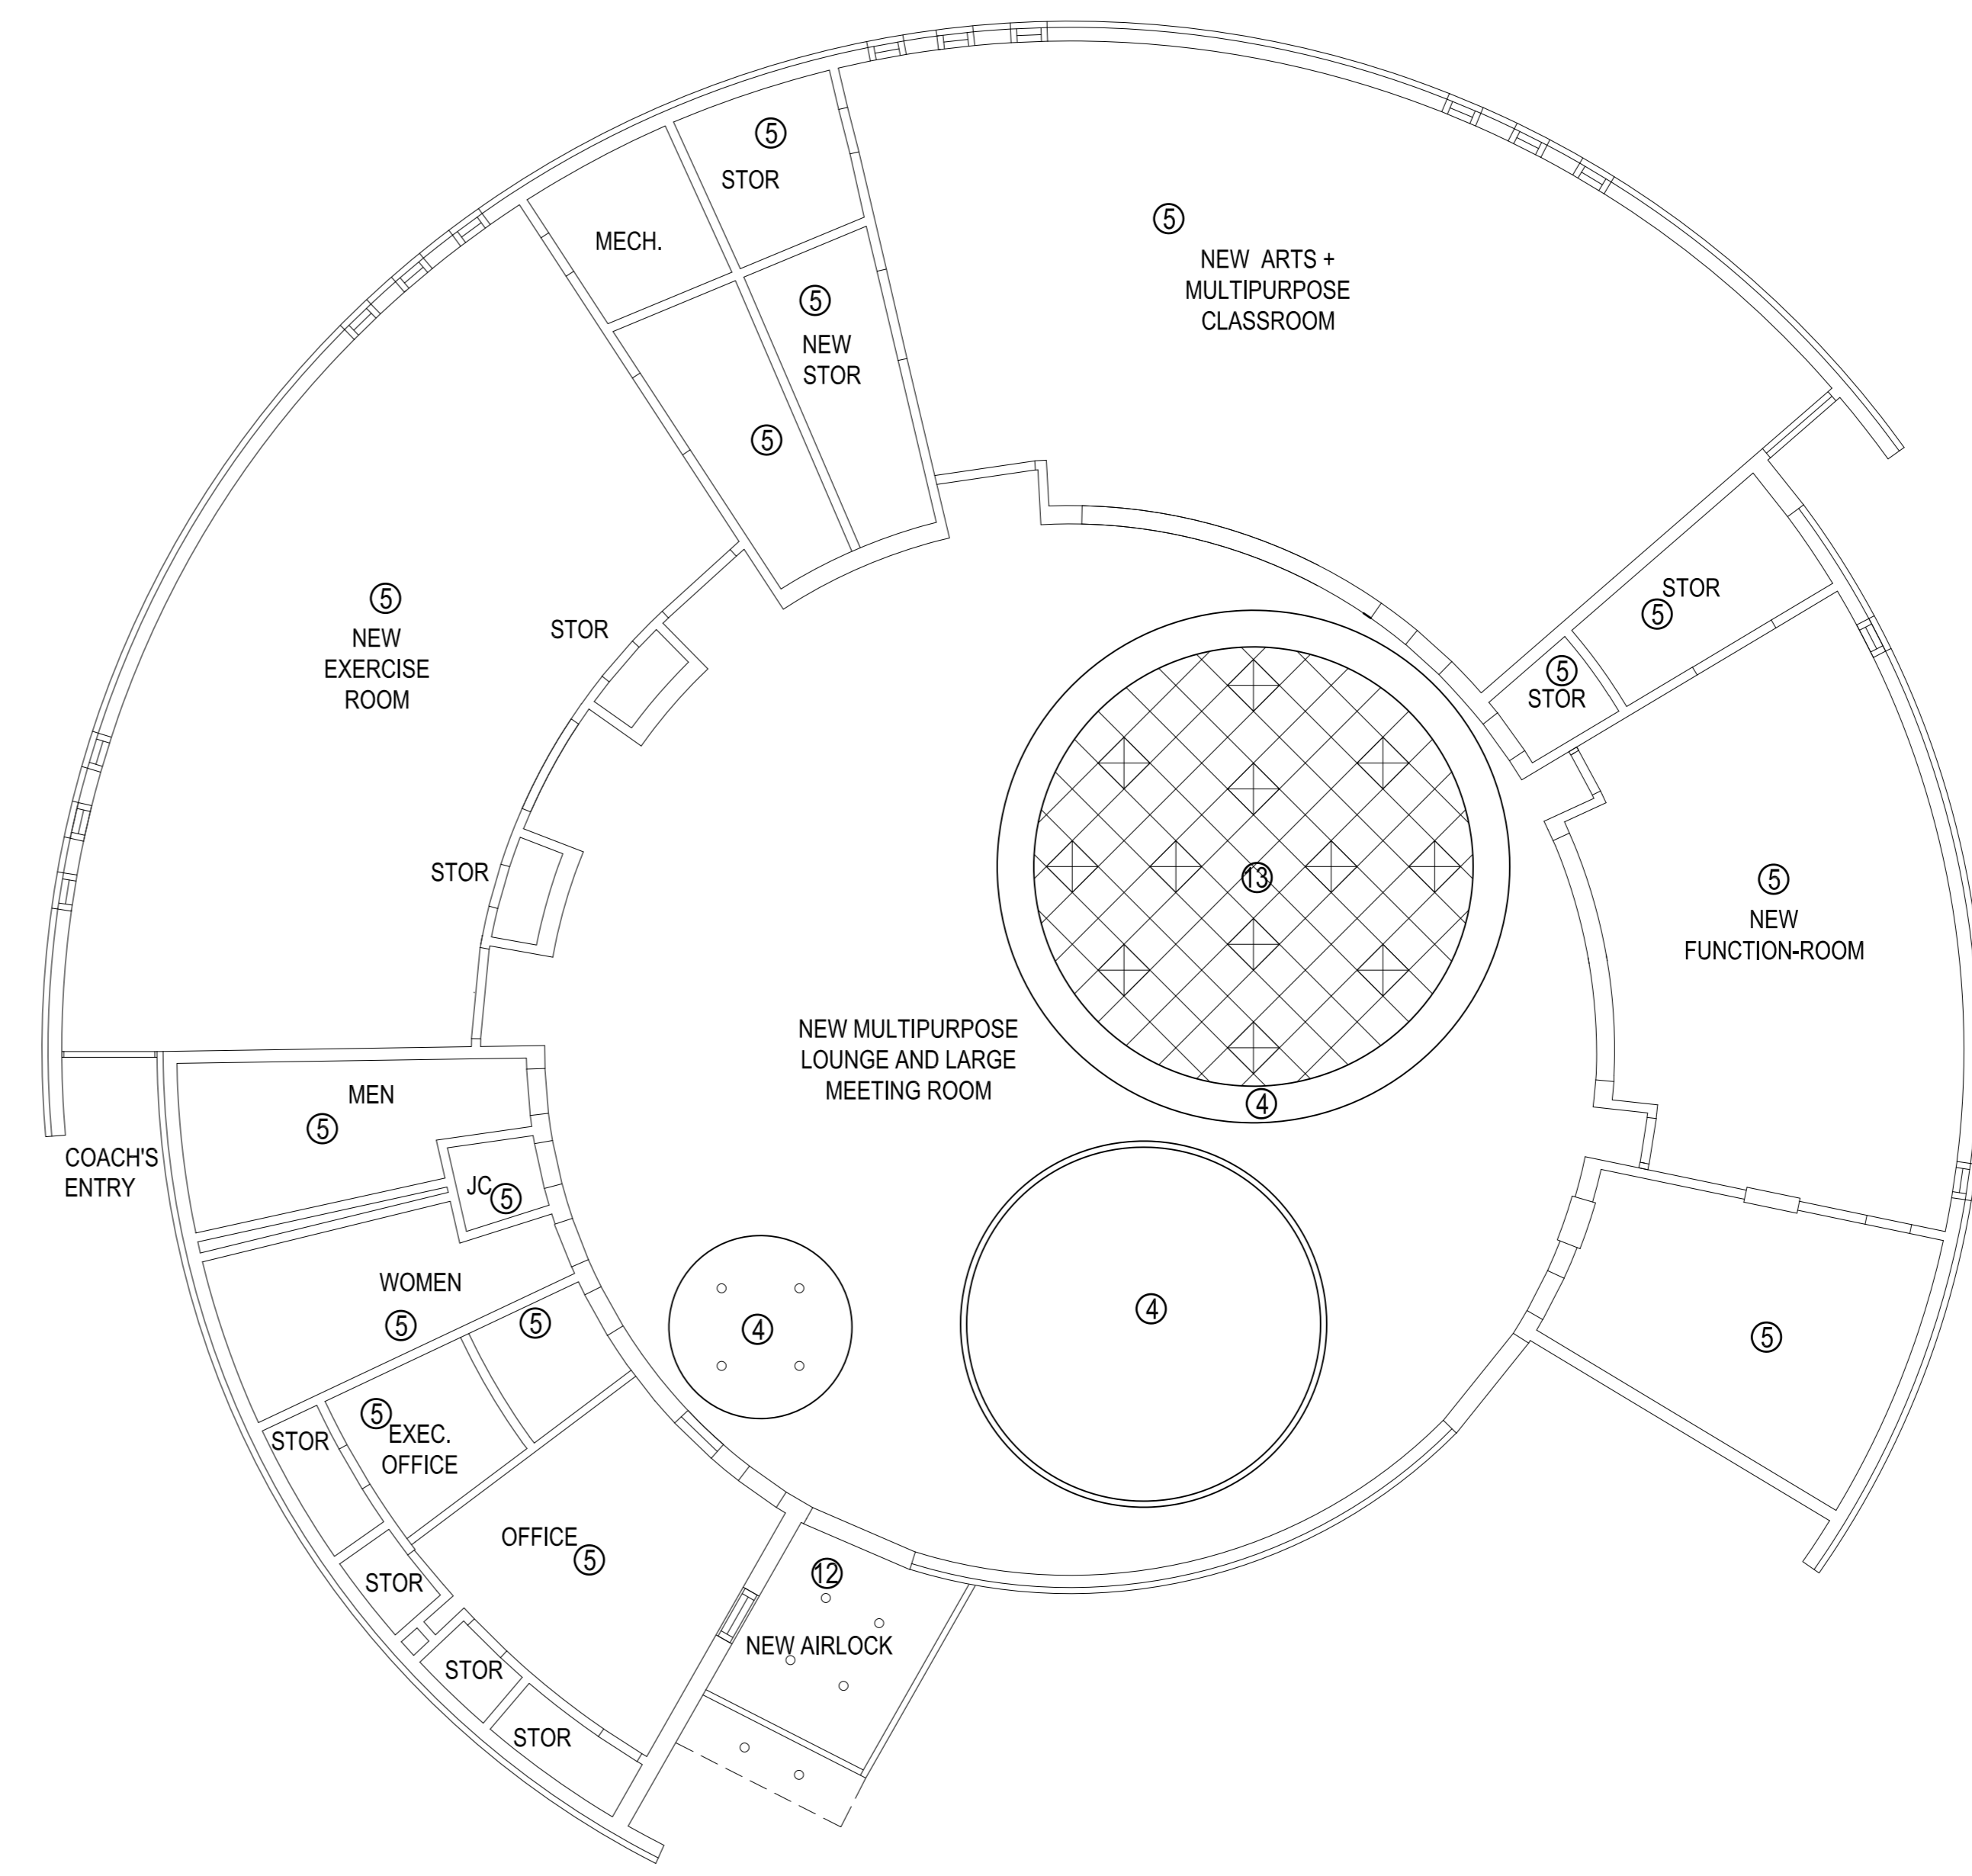

1 NEW CEILING PLAN
A-3 SCALE = 1/8" = 1'-0"

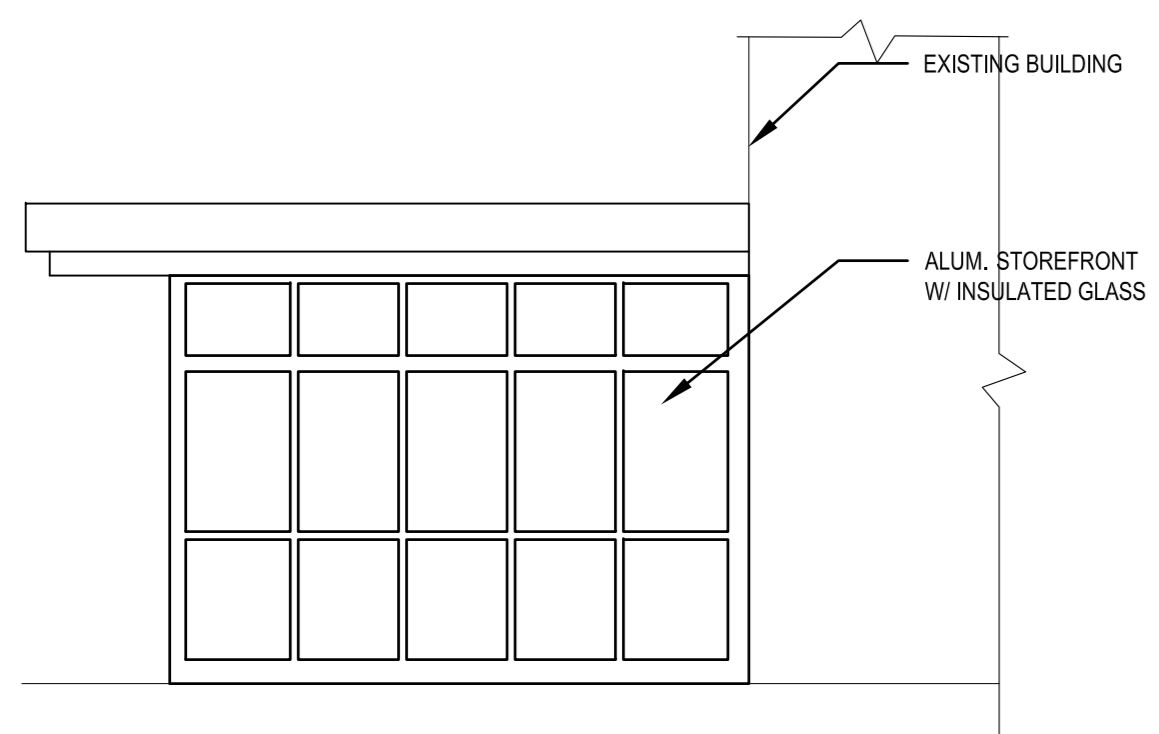

3 AIR LOCK ELEVATION 2
A-3 SCALE = 1/8" = 1'-0"

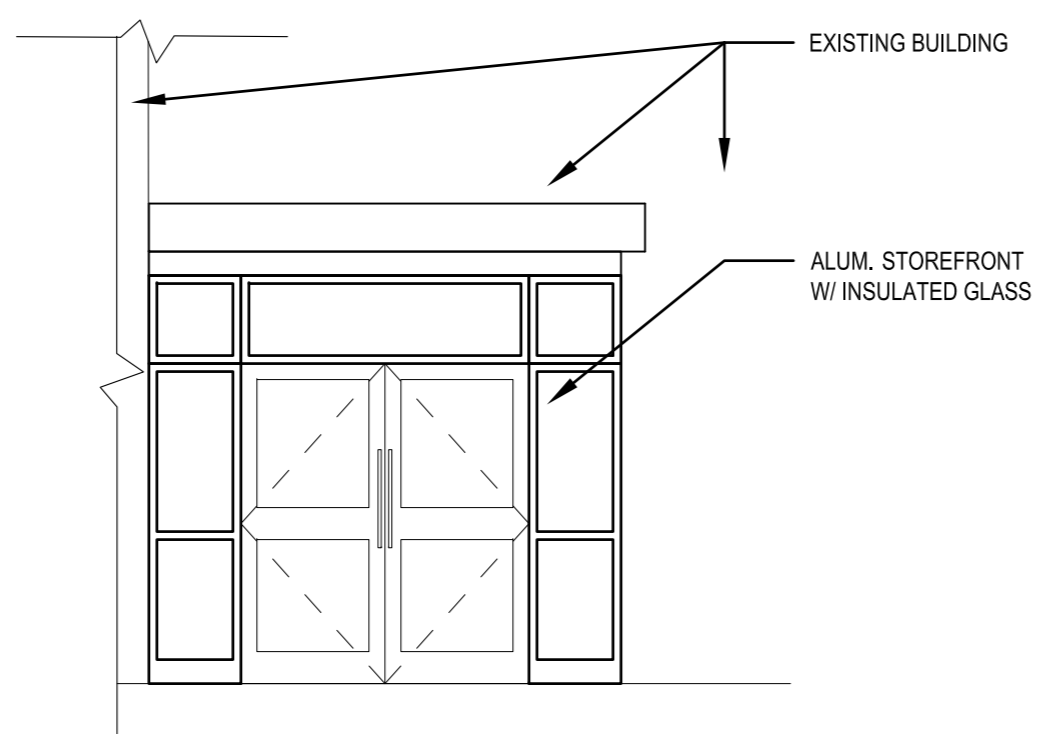

4 AIR LOCK ELEVATION 1
A-2 SCALE = 1/4" = 1'-0"

LEGEND

- ① NEW GLAZING IN EXISTING CMU
- ② NEW DOORS WITH GLASS OPENINGS
- ③ NEW MOVABLE PARTITION WALLS
- ④ NEW ACOUSTICAL CEILING PANEL # 1
- ⑤ NEW ACOUSTICAL CEILING PANEL #2
- ⑥ NEW FLOORING # 1
- ⑦ NEW FLOORING # 2
- ⑧ NEW VCT FLOORING
- ⑨ NEW BATHROOM TILES
- ⑩ DIFFERENT FLOOR PATTERN TO DEFINE LOUNGE AREA
- ⑪ NEW FURNITURE
- ⑫ HARD CEILING
- ⑬ NEW ACOUSTICAL CEILING PANEL # 3 AND GRID
- ⑭ REPAIR & REPOINT EXTERIOR VENEER. REPOINT LOOSE AND MISSING MORTAR JOINTS
- ⑮ REPAIR INTERIOR WALL CRACKS
- ⑯ SCRAPE AND PAINT ALL EXPOSED STEEL LINTELS WITH RUST INHIBITIVE PRIMER

REVISIONS

No.	Date	Description
9		
8		
7		
6		
5		
4		
3		
2		
1		

SCALE: See Dwg.
DATE: 01/16/20
PROJECT#: BCP

DESIGN: BCP
DRAWN: BCP
CHECKED: BCP

RELEASE:
NOT FOR CONSTRUCTION

A-3

COPYRIGHT 2011. ALL LEGAL ARRANGEMENTS, AND PLANS INDICATED OR REPRESENTED BY THIS DRAWING ARE THE PROPERTY OF LANCE ERODMAN, AND ARE CREATED, EVALUATED AND DEVELOPED FOR USE WITH THE SPECIFIED PROJECT. LANCE ERODMAN RESERVES COPYRIGHTS AND OTHER RIGHTS RESTRICTING THE USE OF THIS DRAWING TO THE ORIGINAL PROJECT OR PURPOSE FOR WHICH THEY WERE PREPARED. REPRODUCTIONS, OR CHANGES ARE PROHIBITED WITHOUT WRITTEN PERMISSION OF BALTIMORE CITY RECREATION & PARKS.