




ARCHITECTS



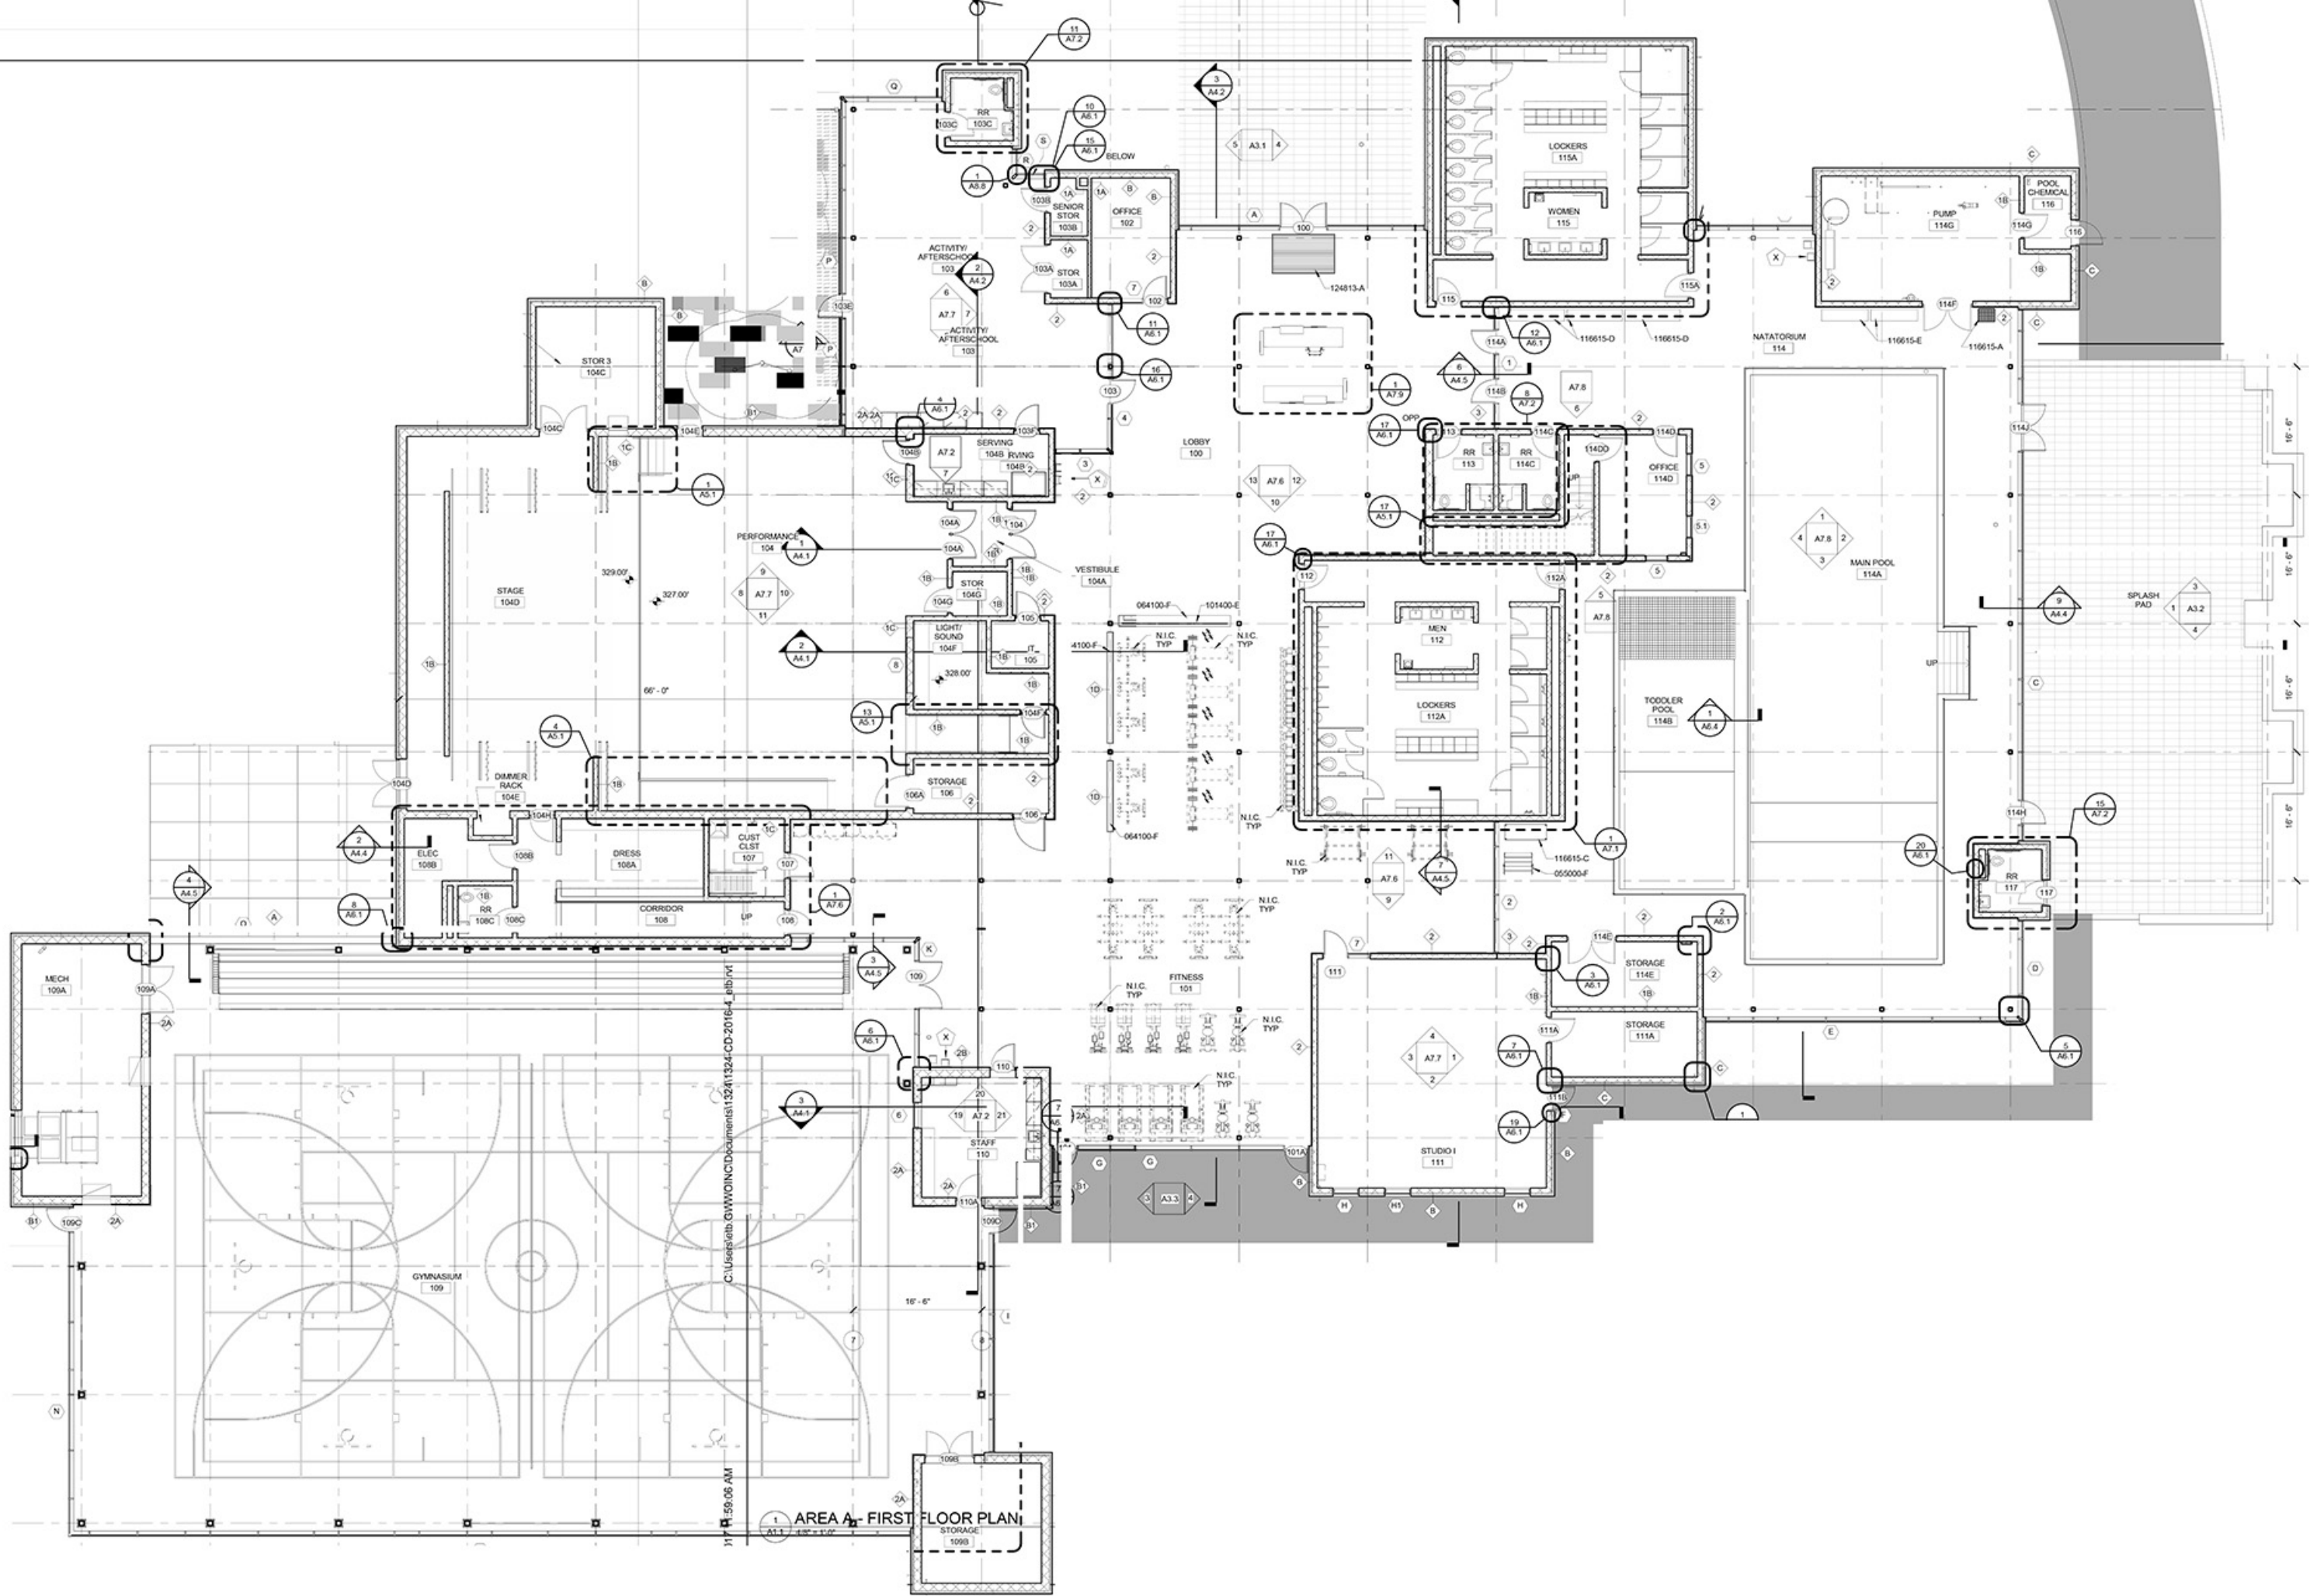

C:\Users\jhb.01\OneDrive\Documents\132411324-CD-2016-L-Sub.rvt

15:50:09 AM

1 AREA A - FIRST FLOOR PLAN  
STOR 109B